
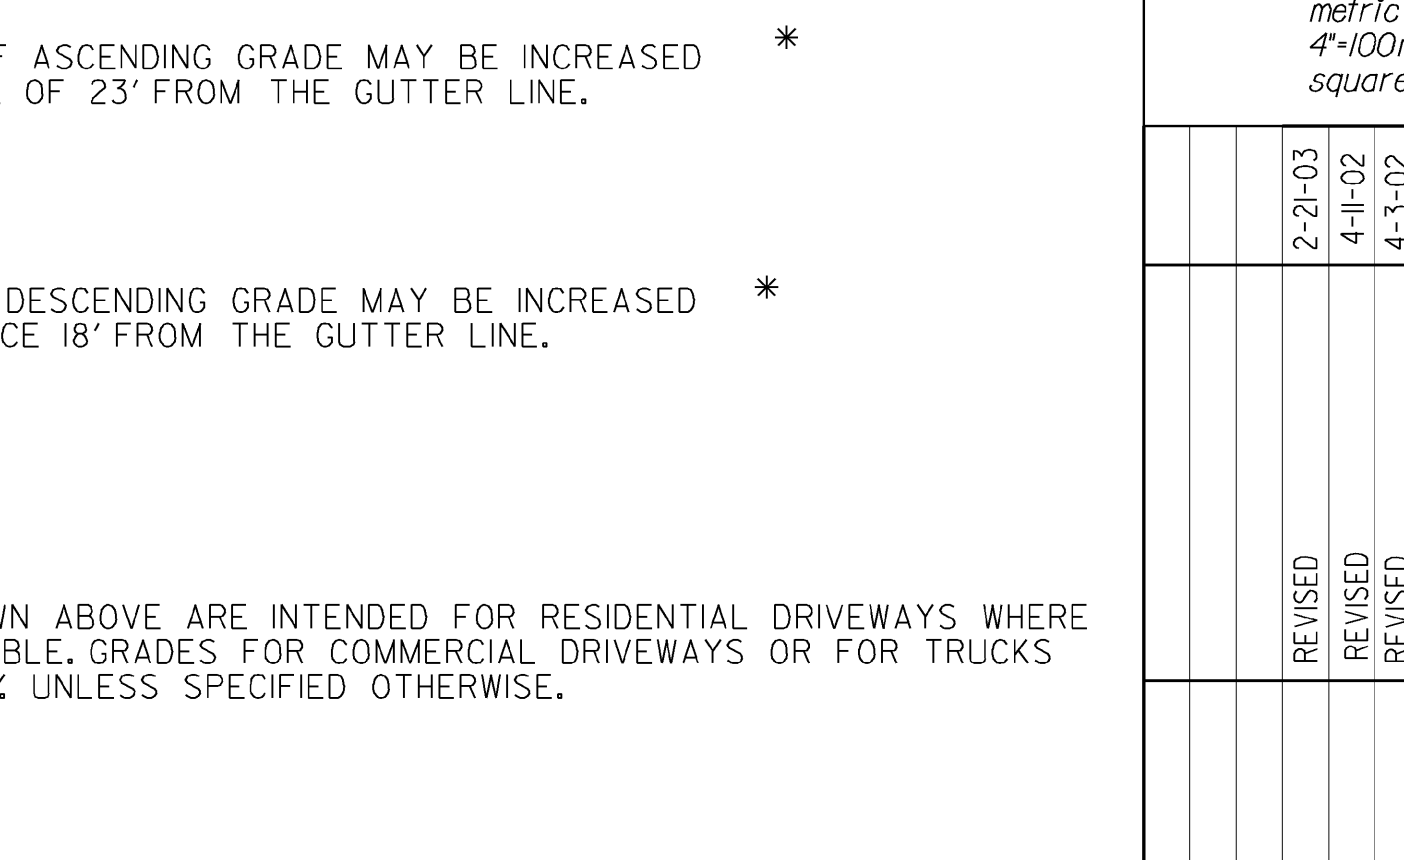
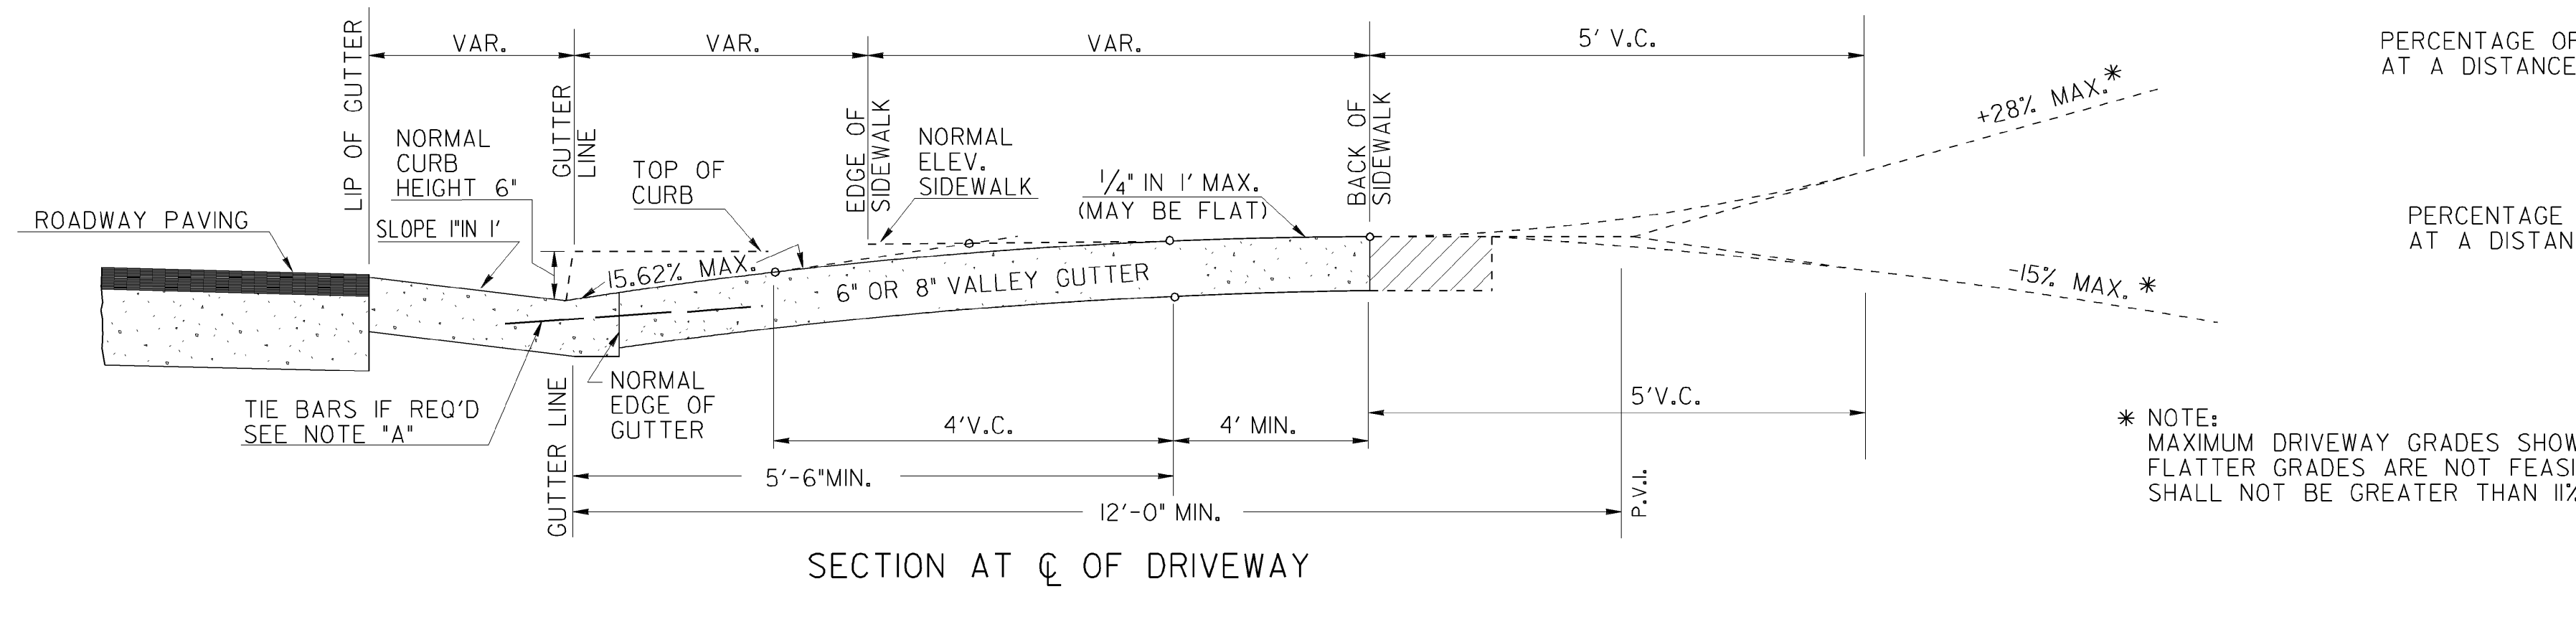
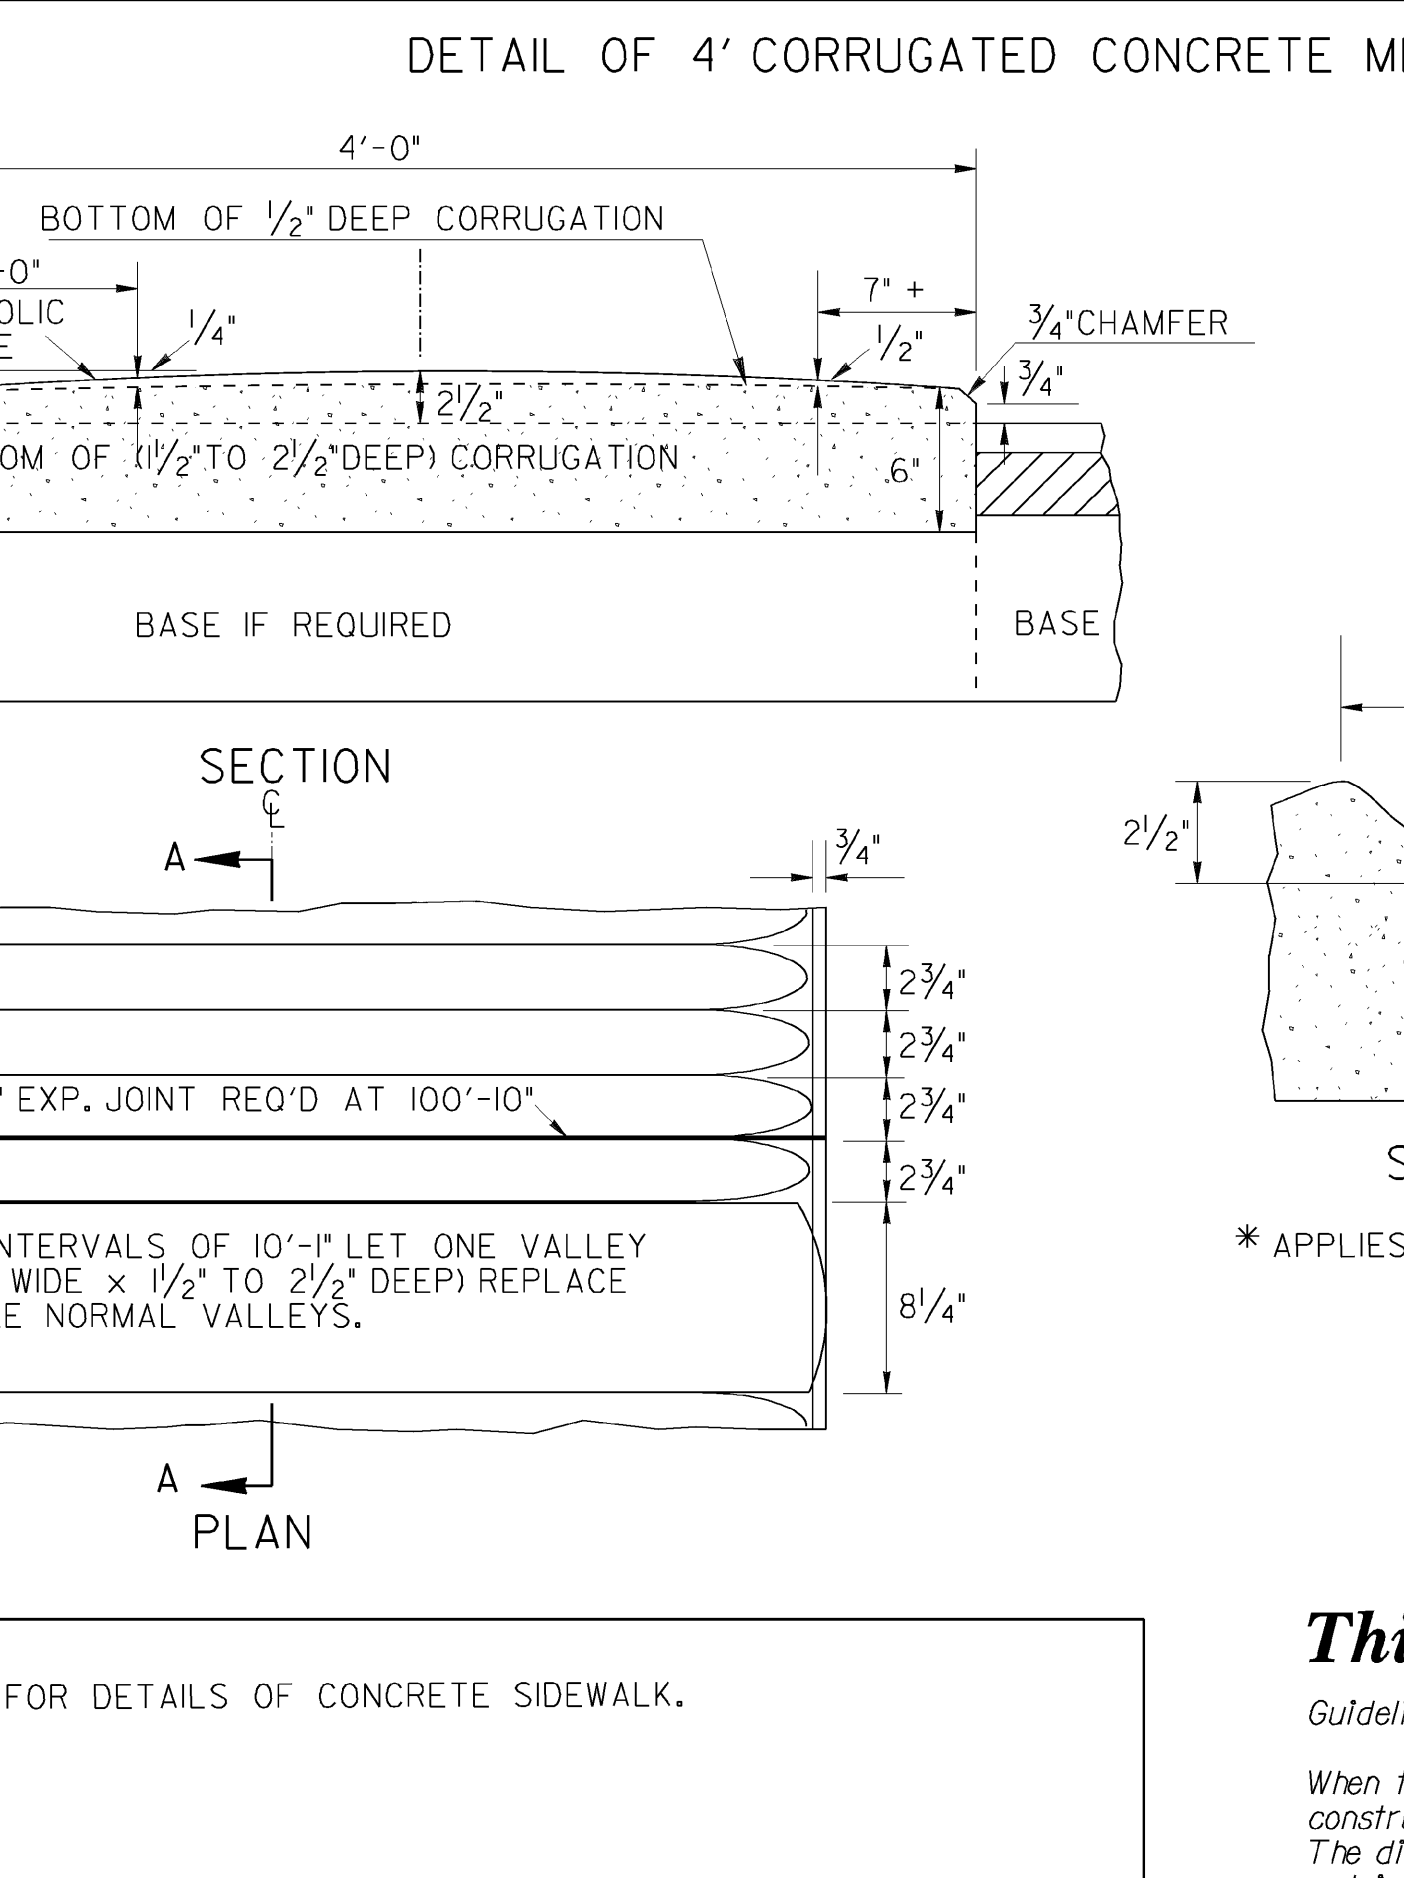
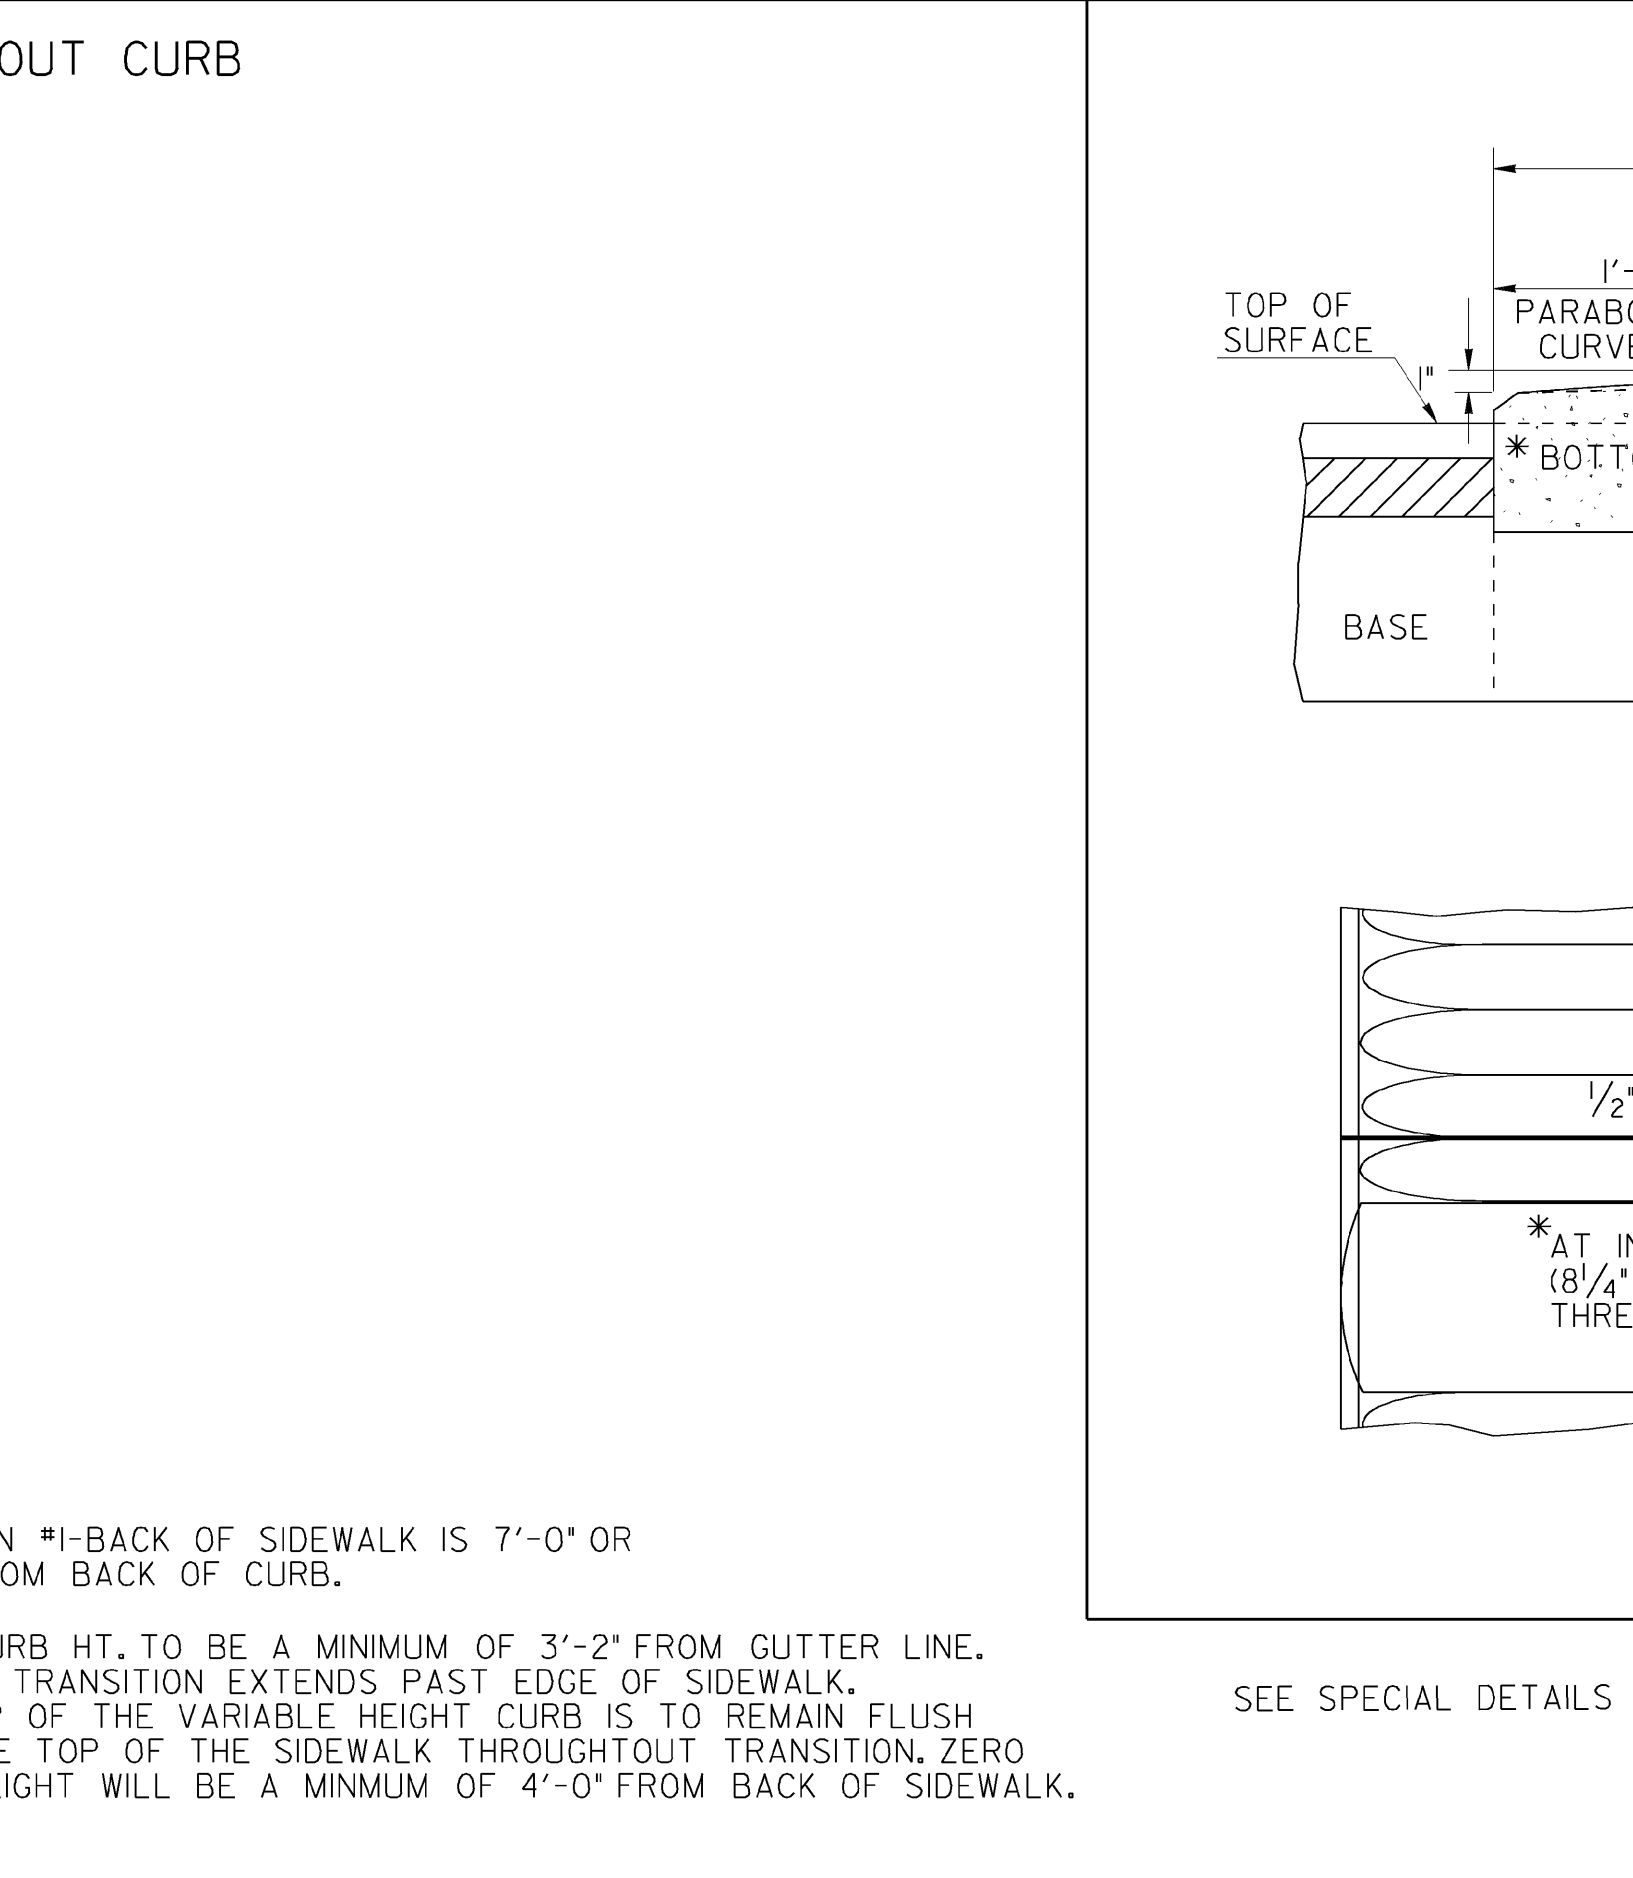
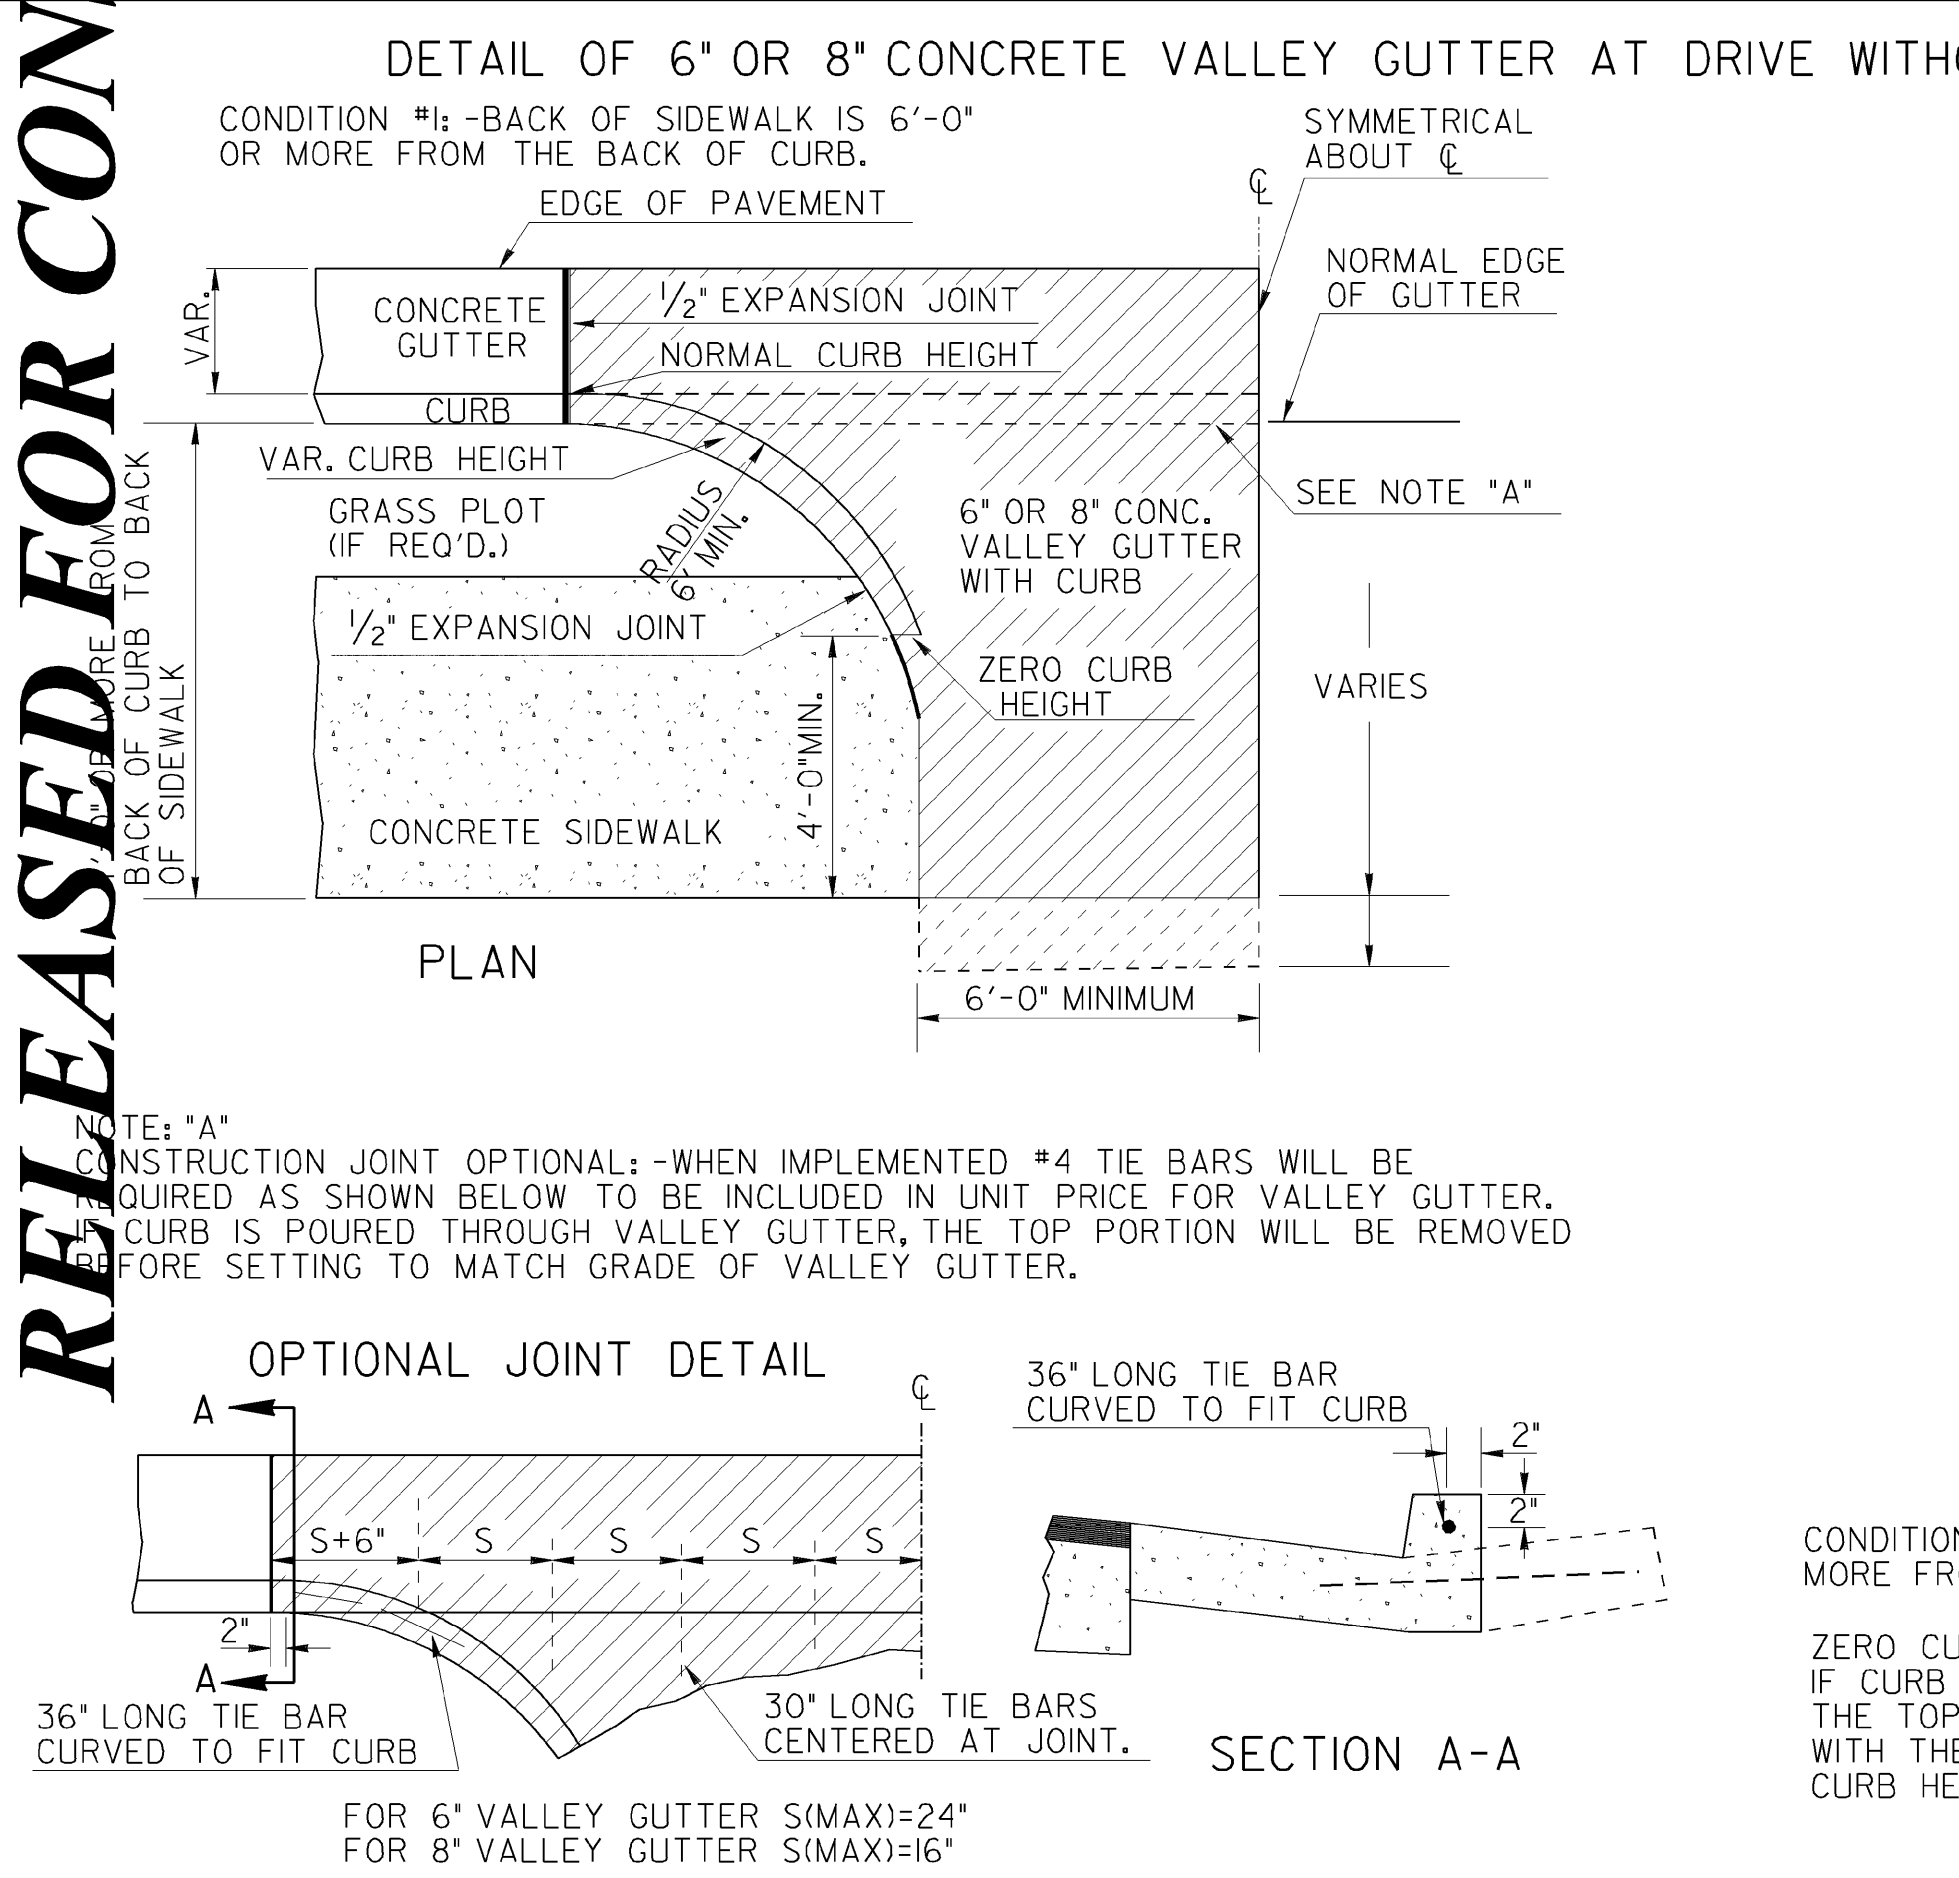
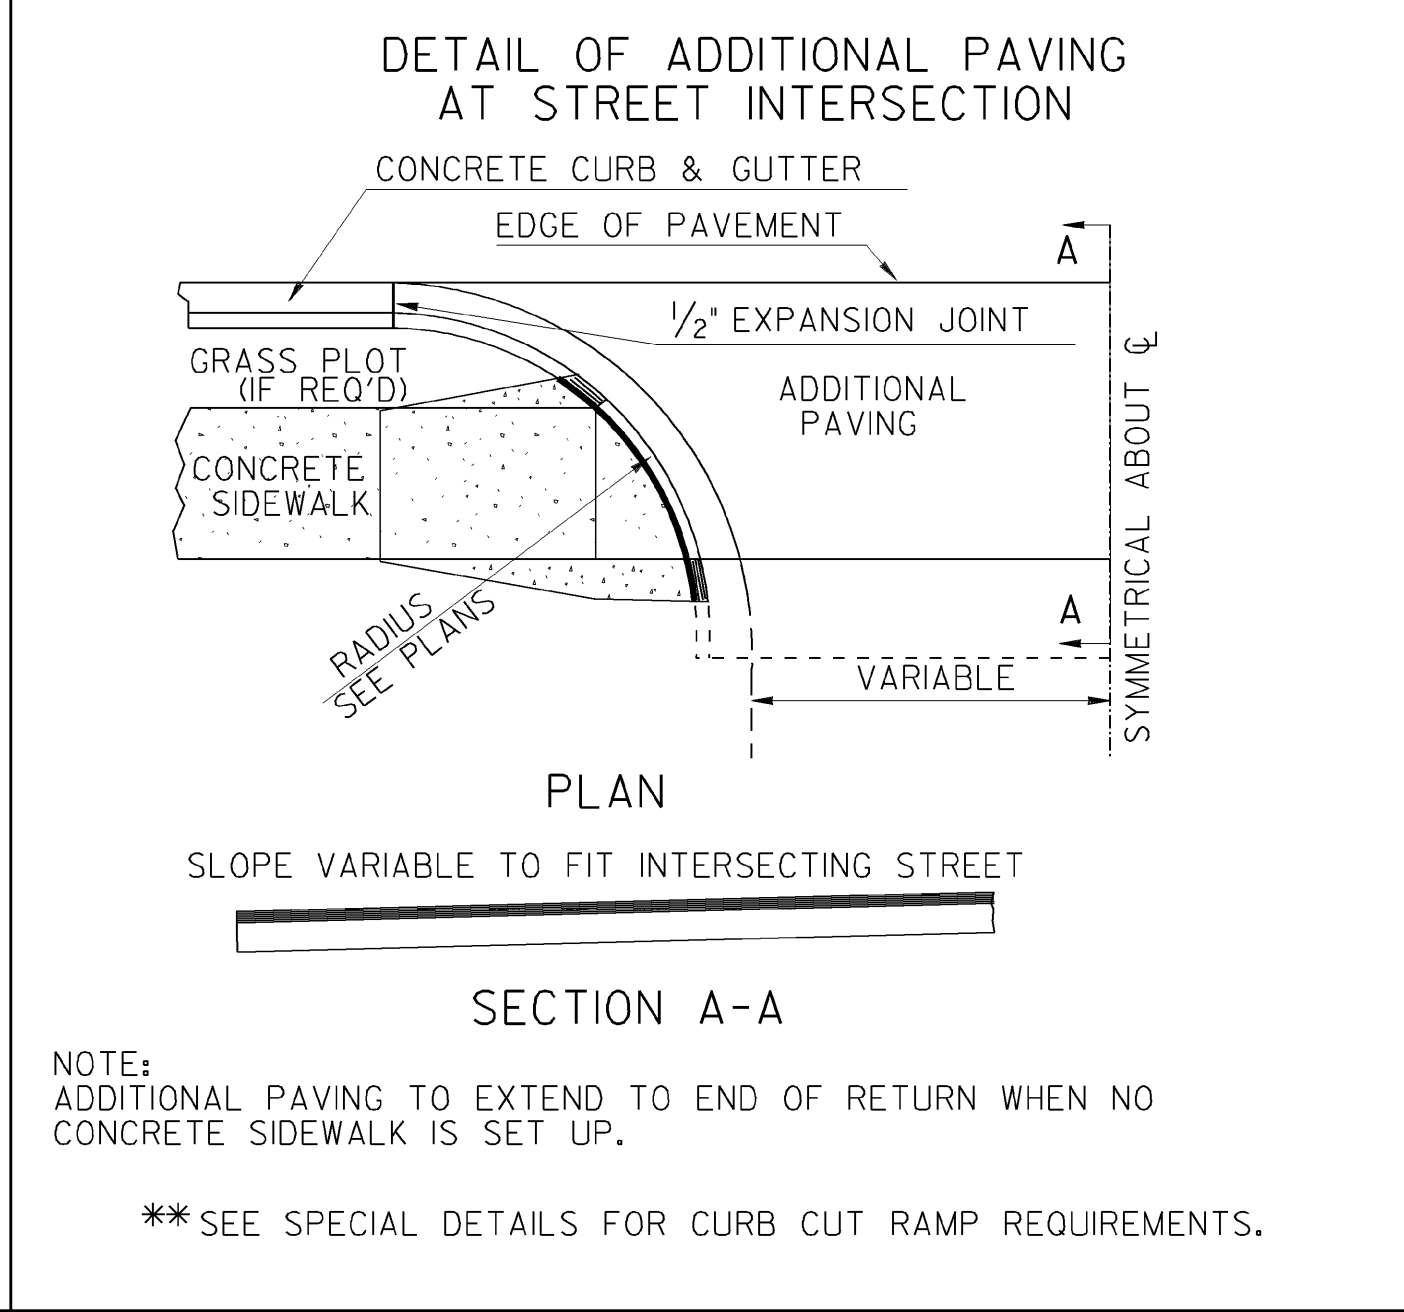
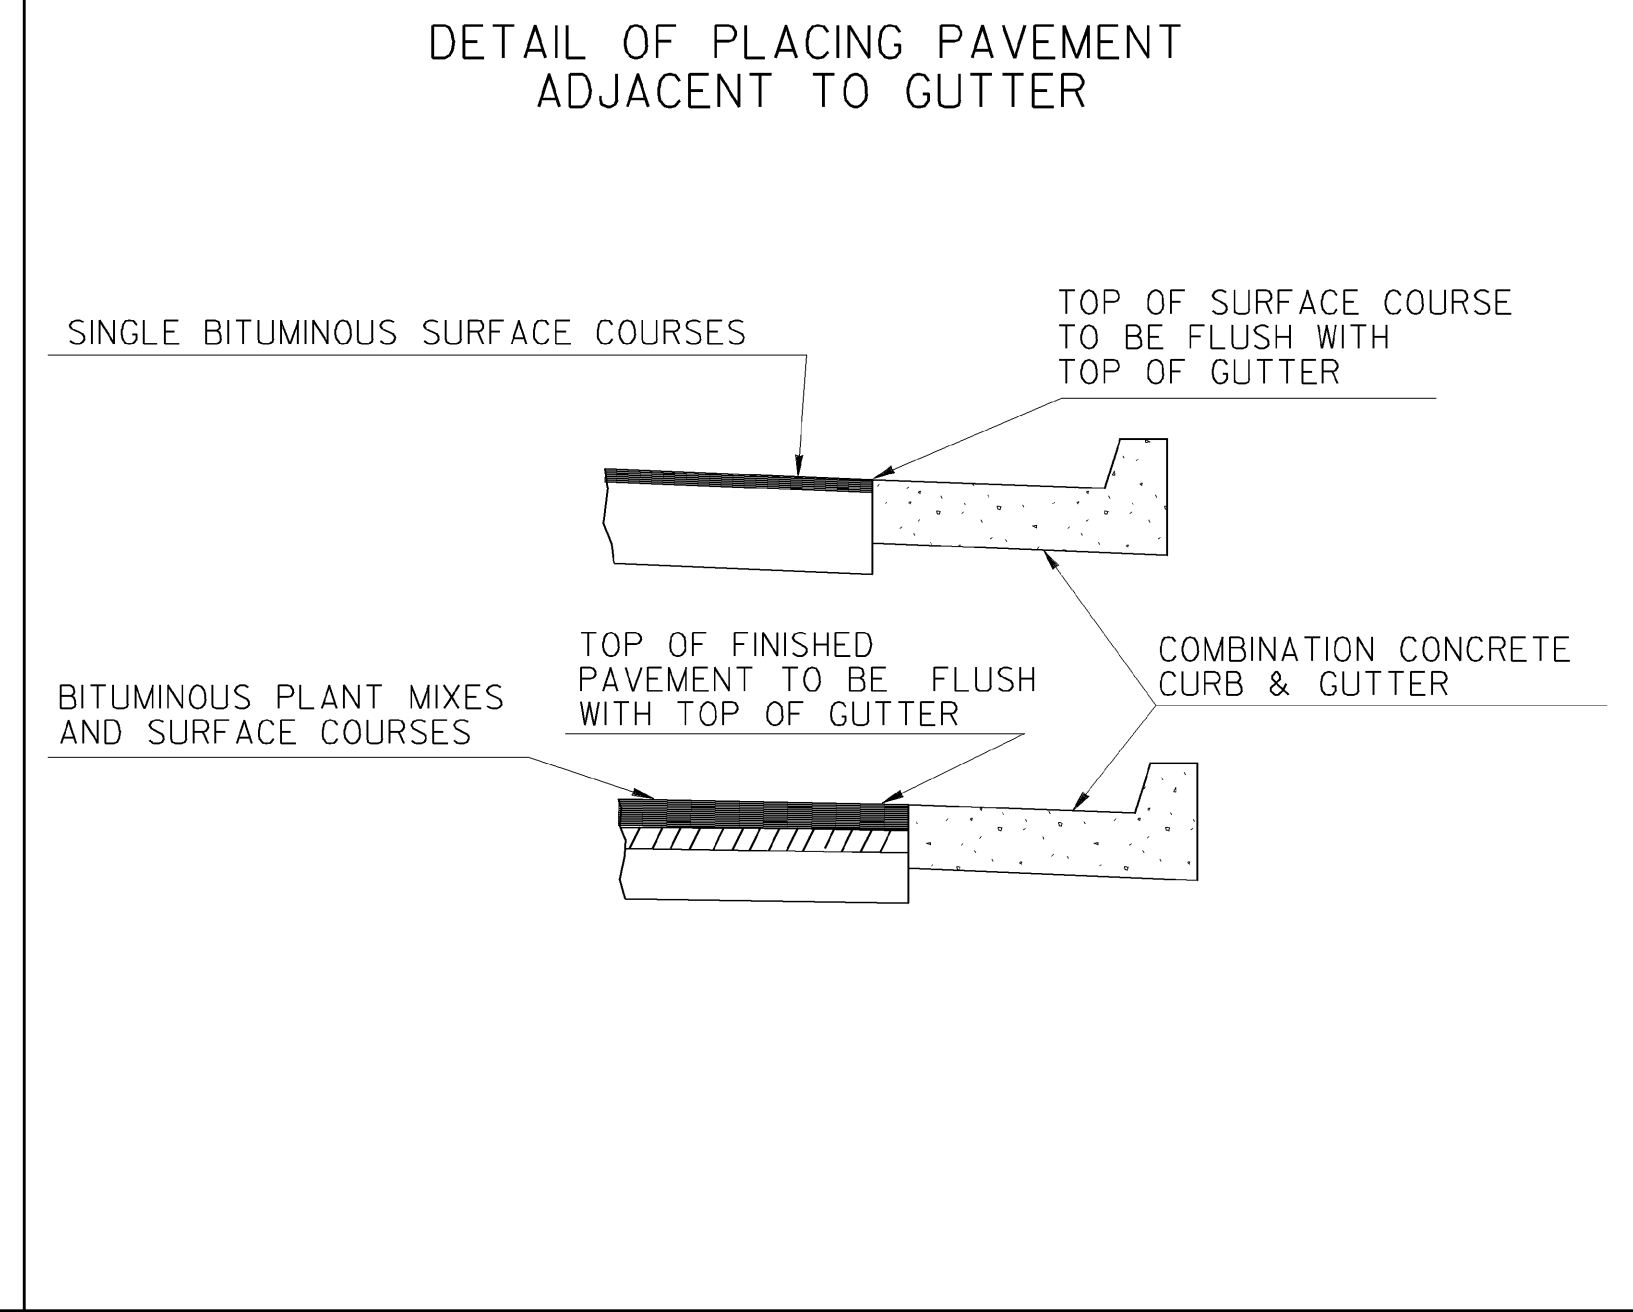


RELEASED FOR CONSTRUCTION 11/04/09

STATE	PROJECT NUMBER	SHEET NO.	TOTAL SHEETS
GA.	CSNHS-0008-001/415101	330	472

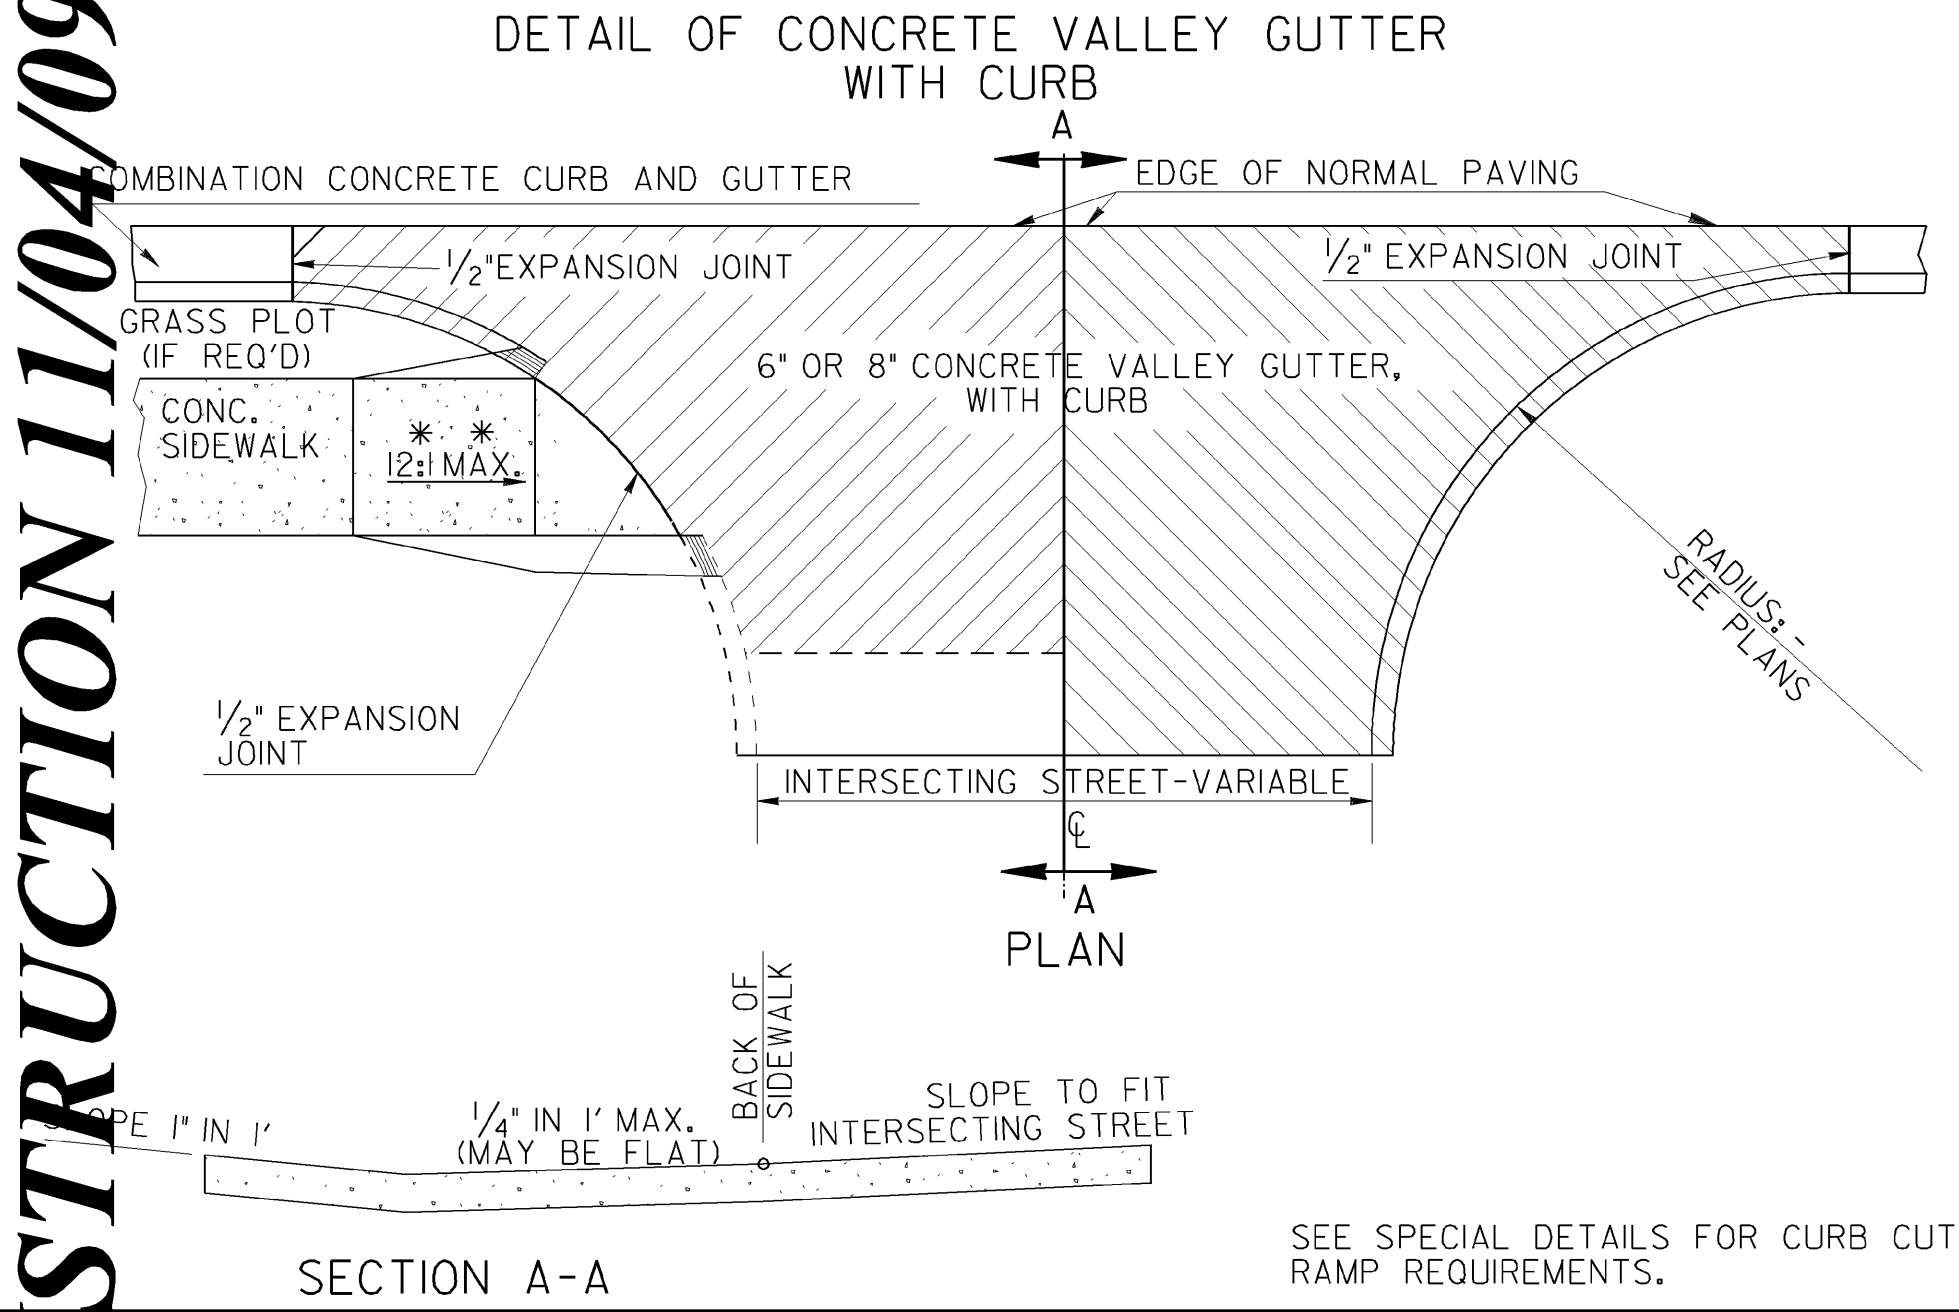

**This Detail Replaces Ga Standard 9031J**

*Guidelines For Usage On Metric Projects*

When these details are incorporated into plans and or projects that are being prepared or constructed in metric units, exact or precise conversion to metric units is not required. The dimensions shown that are in feet and inches may be converted to corresponding metric units using the following "Rounded-Off" conversion factors: 1" = 25mm, 4" = 100mm, and 12" or 1' = 300mm. All measurement notes that refer to linear feet and square yards shall be interpreted to mean linear meters and square meters.

DATE	REVISION	BY
2-21-03	REVISED	
4-11-02	REVISED	
4-3-02	REVISED	

DEPARTMENT OF TRANSPORTATION  
STATE OF GEORGIA

SPECIAL DETAIL  
CONCRETE VALLEY GUTTER AT STREET INTERSECTION  
6" OR 8" CONCRETE VALLEY GUTTER AT DRIVE  
PLACING PAVEMENT ADJACENT TO GUTTER  
ADDITIONAL PAVING AT STREET INTERSECTION

4' CORRUGATED CONCRETE MEDIAN

NO SCALE

MARCH 12, 2002

A2